


EXISTING AND PLANNED SUPPLY AND DISPOSAL INFRASTRUCTURE - WASTE WATER AND SOLID WASTE

Da Nang

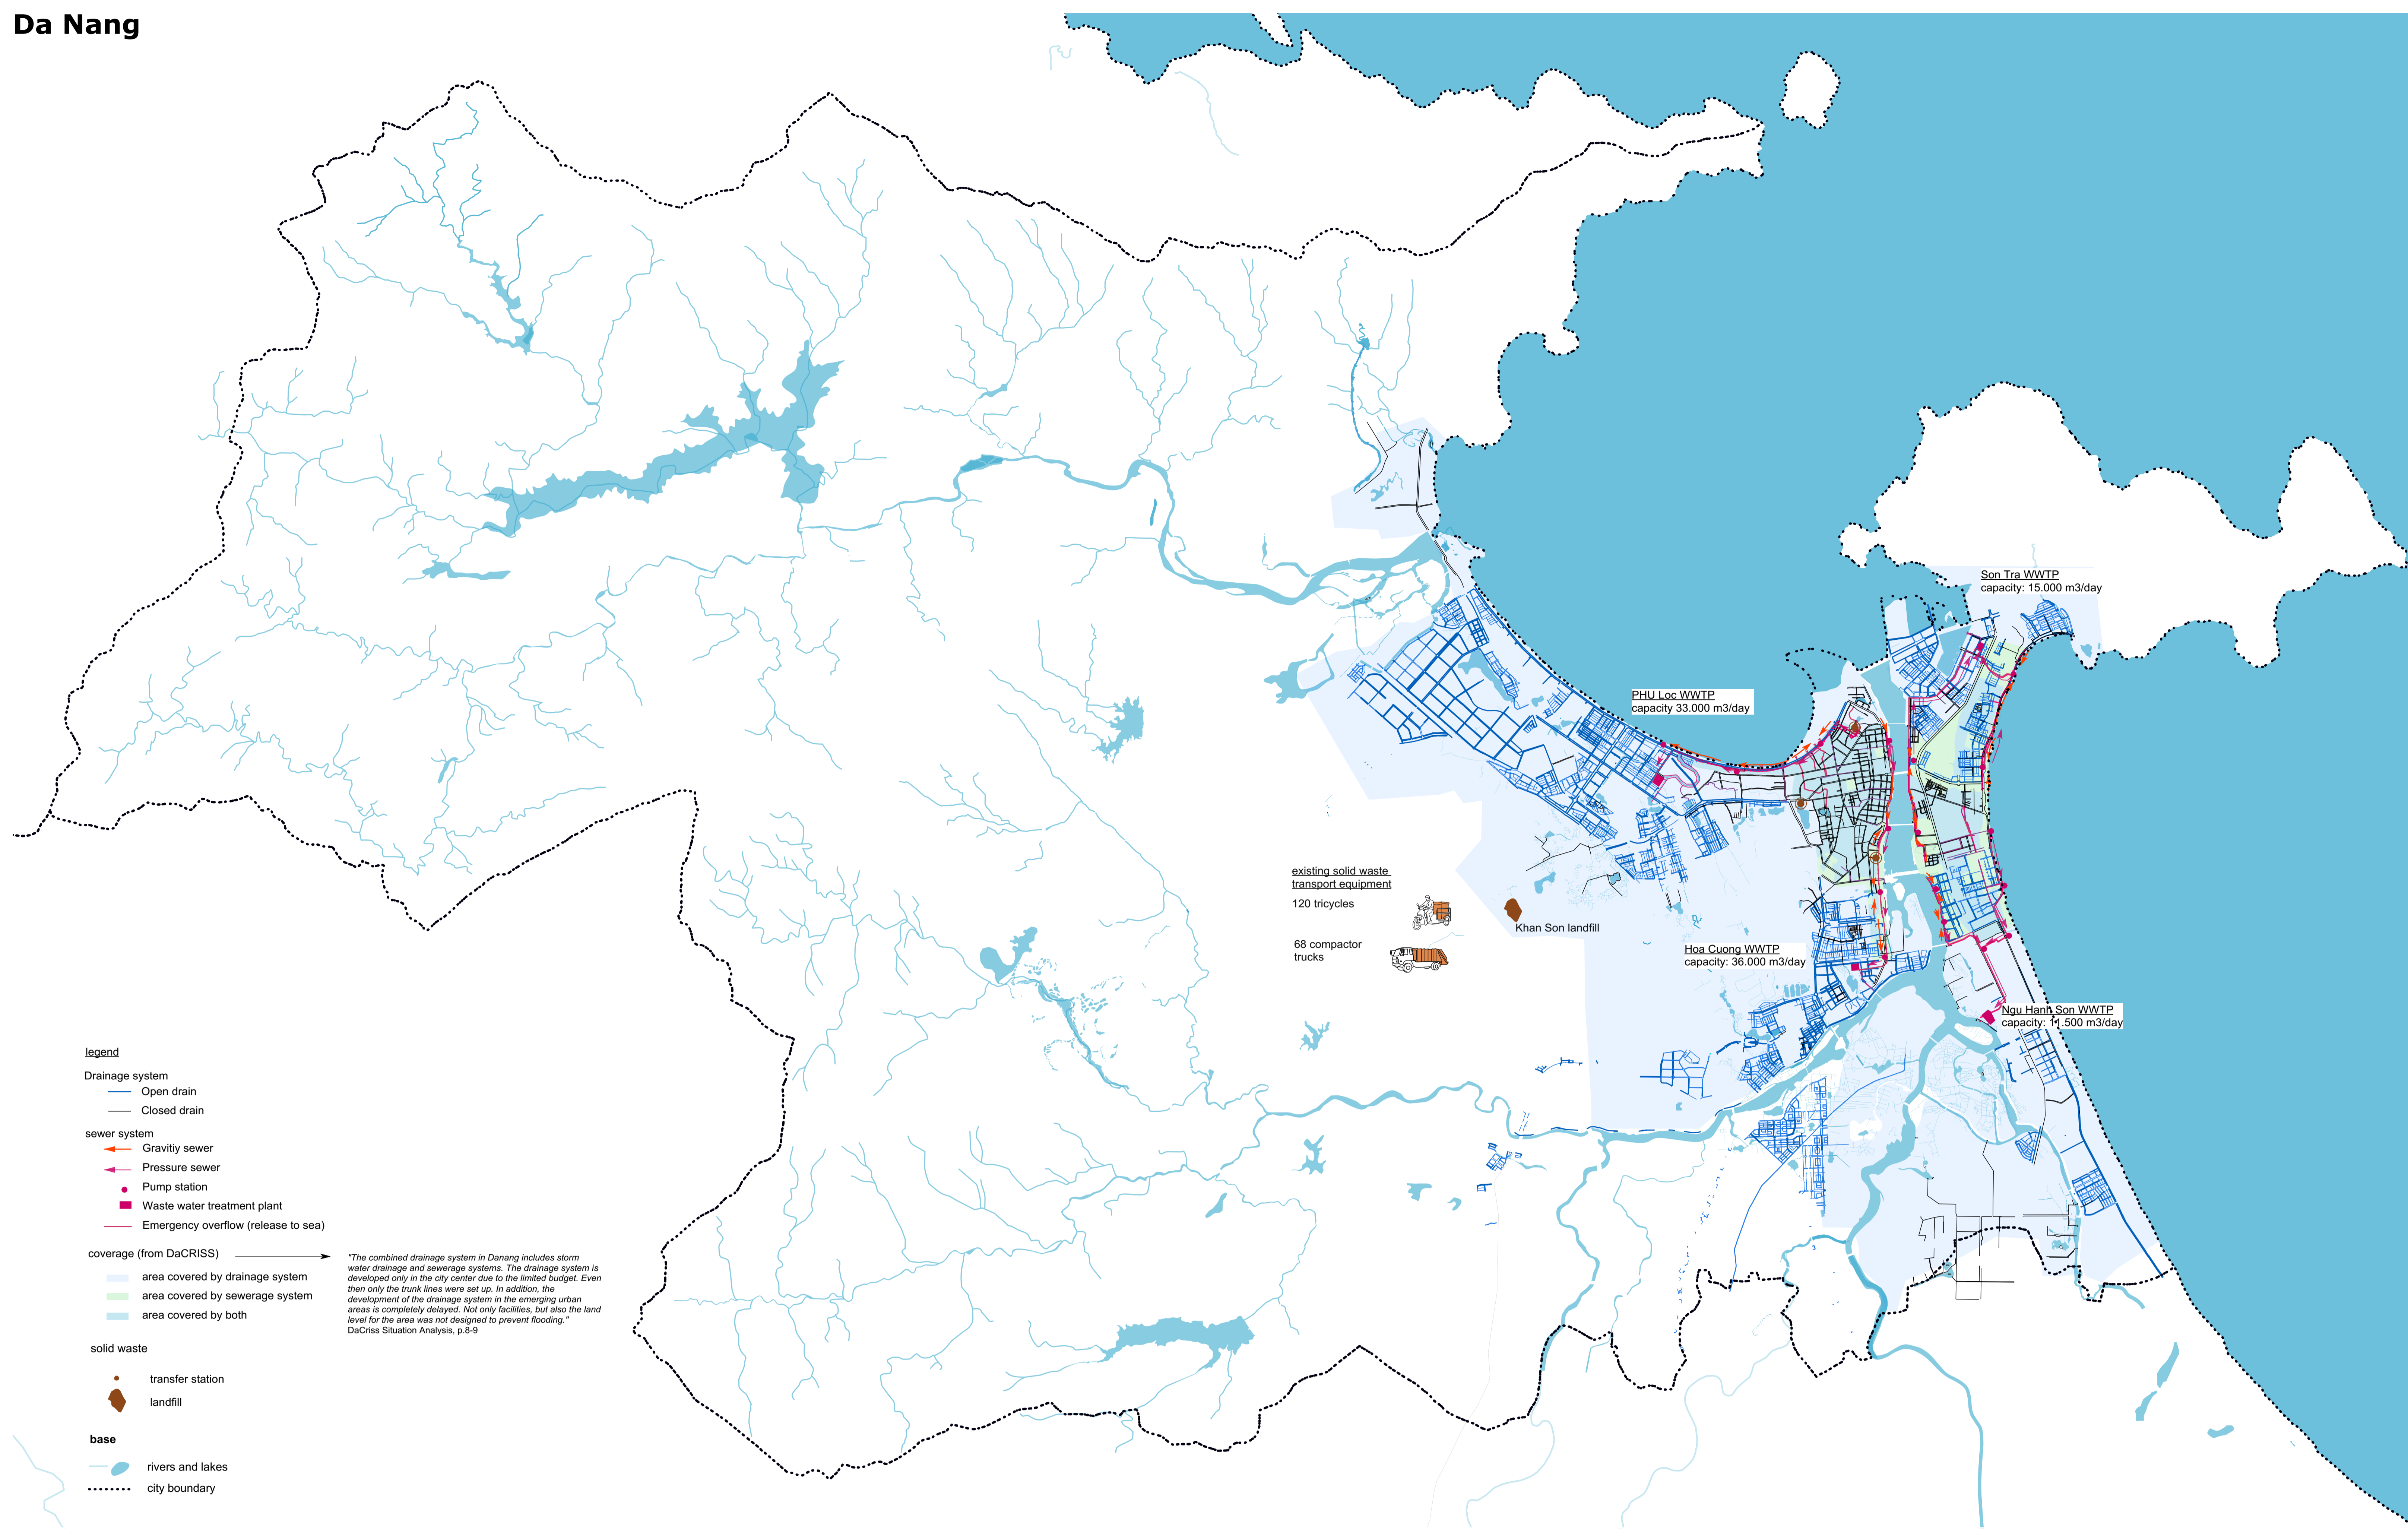

Da Nang | Sector waste water for the Project Rapid Planning task 1.1, by TU Berlin, Katharina Lindschulte, sources: dwg files "dawaco", "waste_water_system" and "drainage_system" Da Nang gathered by Ifakerial pictures and Golo Peters, 2017, masterthesis on integrated modell water supply and wastewater Da Nang, Ostfalia, Jica DaCRIS, 2013, Figure 8.4.1, M 1:75,000 UTM N49, 25.08.2017

Kigali



Kigali | Sector waste water for the Project Rapid Planning Task 1.1, deliverable D 1.2 by TU Berlin, Katharina Lindschulte, David Aerni source: WREM project on hybrid treatment ponds 2013; Kigali Master Plan; OSM Contributors; geodata processing supported by Uni Tübingen M 1:75,000, DIN-A 2, georeferencing UTM S36 29.6.2017